
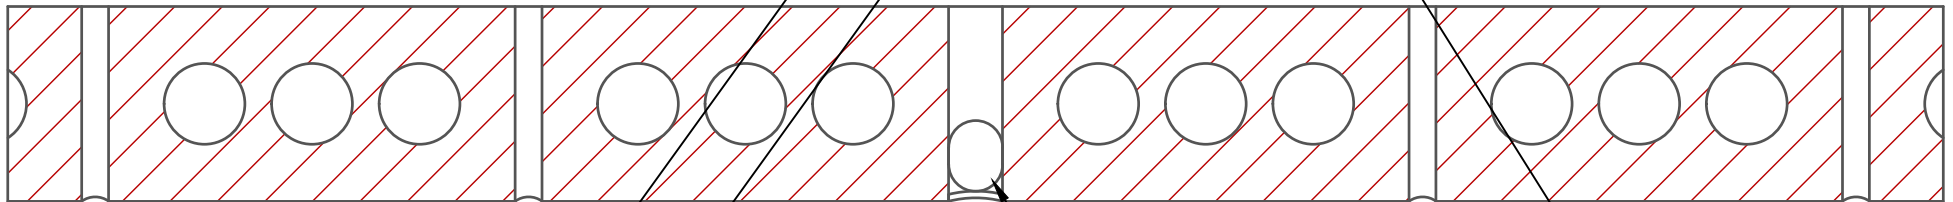


VAPOR BARRIER (IF REQ'D)

LGMF

BATT INSULATION

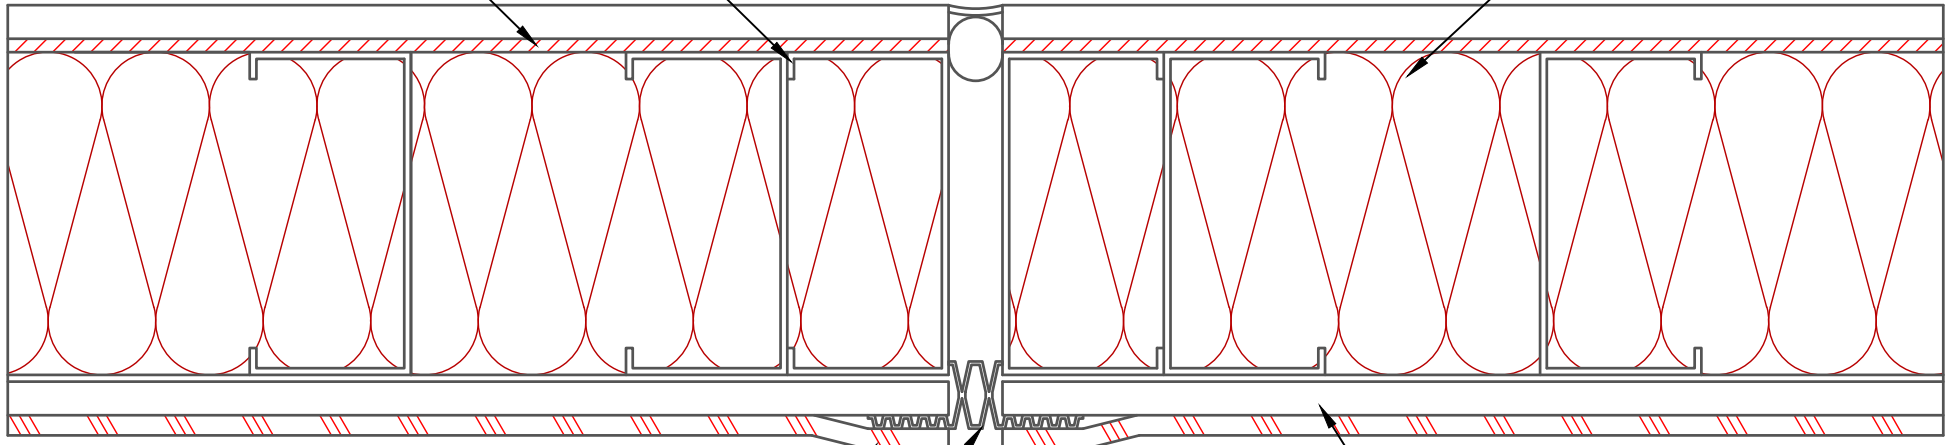

AIR-SHIELD SMP (MIN. 3" (76.2MM) OVERLAP)
(SEAL ALL PENETRATIONS & TERMINATE W/
AIR-SHIELD LIQUID FLASHING) (APPLY TO
PRIMED SURFACE)

BACKER ROD & SEALANT

EXTERIOR SHEATHING

EXPANSION JOINT COVER

NOTE:DETAIL IS DESIGNED TO
BE A GUIDE FOR W. R. MEADOWS
INSTALLATION PURPOSES ONLY

W. R. MEADOWS INC.

300 INDUSTRIAL DR.
HAMPSHIRE, IL 60140-0338
1-800-342-5976

W. R. MEADOWS

SEALTIGHT

TITLE:

**AIR-SHIELD SMP LGMF BU EXPANSION JOINT
PLANVIEW**

SCALE:
NTS

DATE:
AUG 29, 2018