


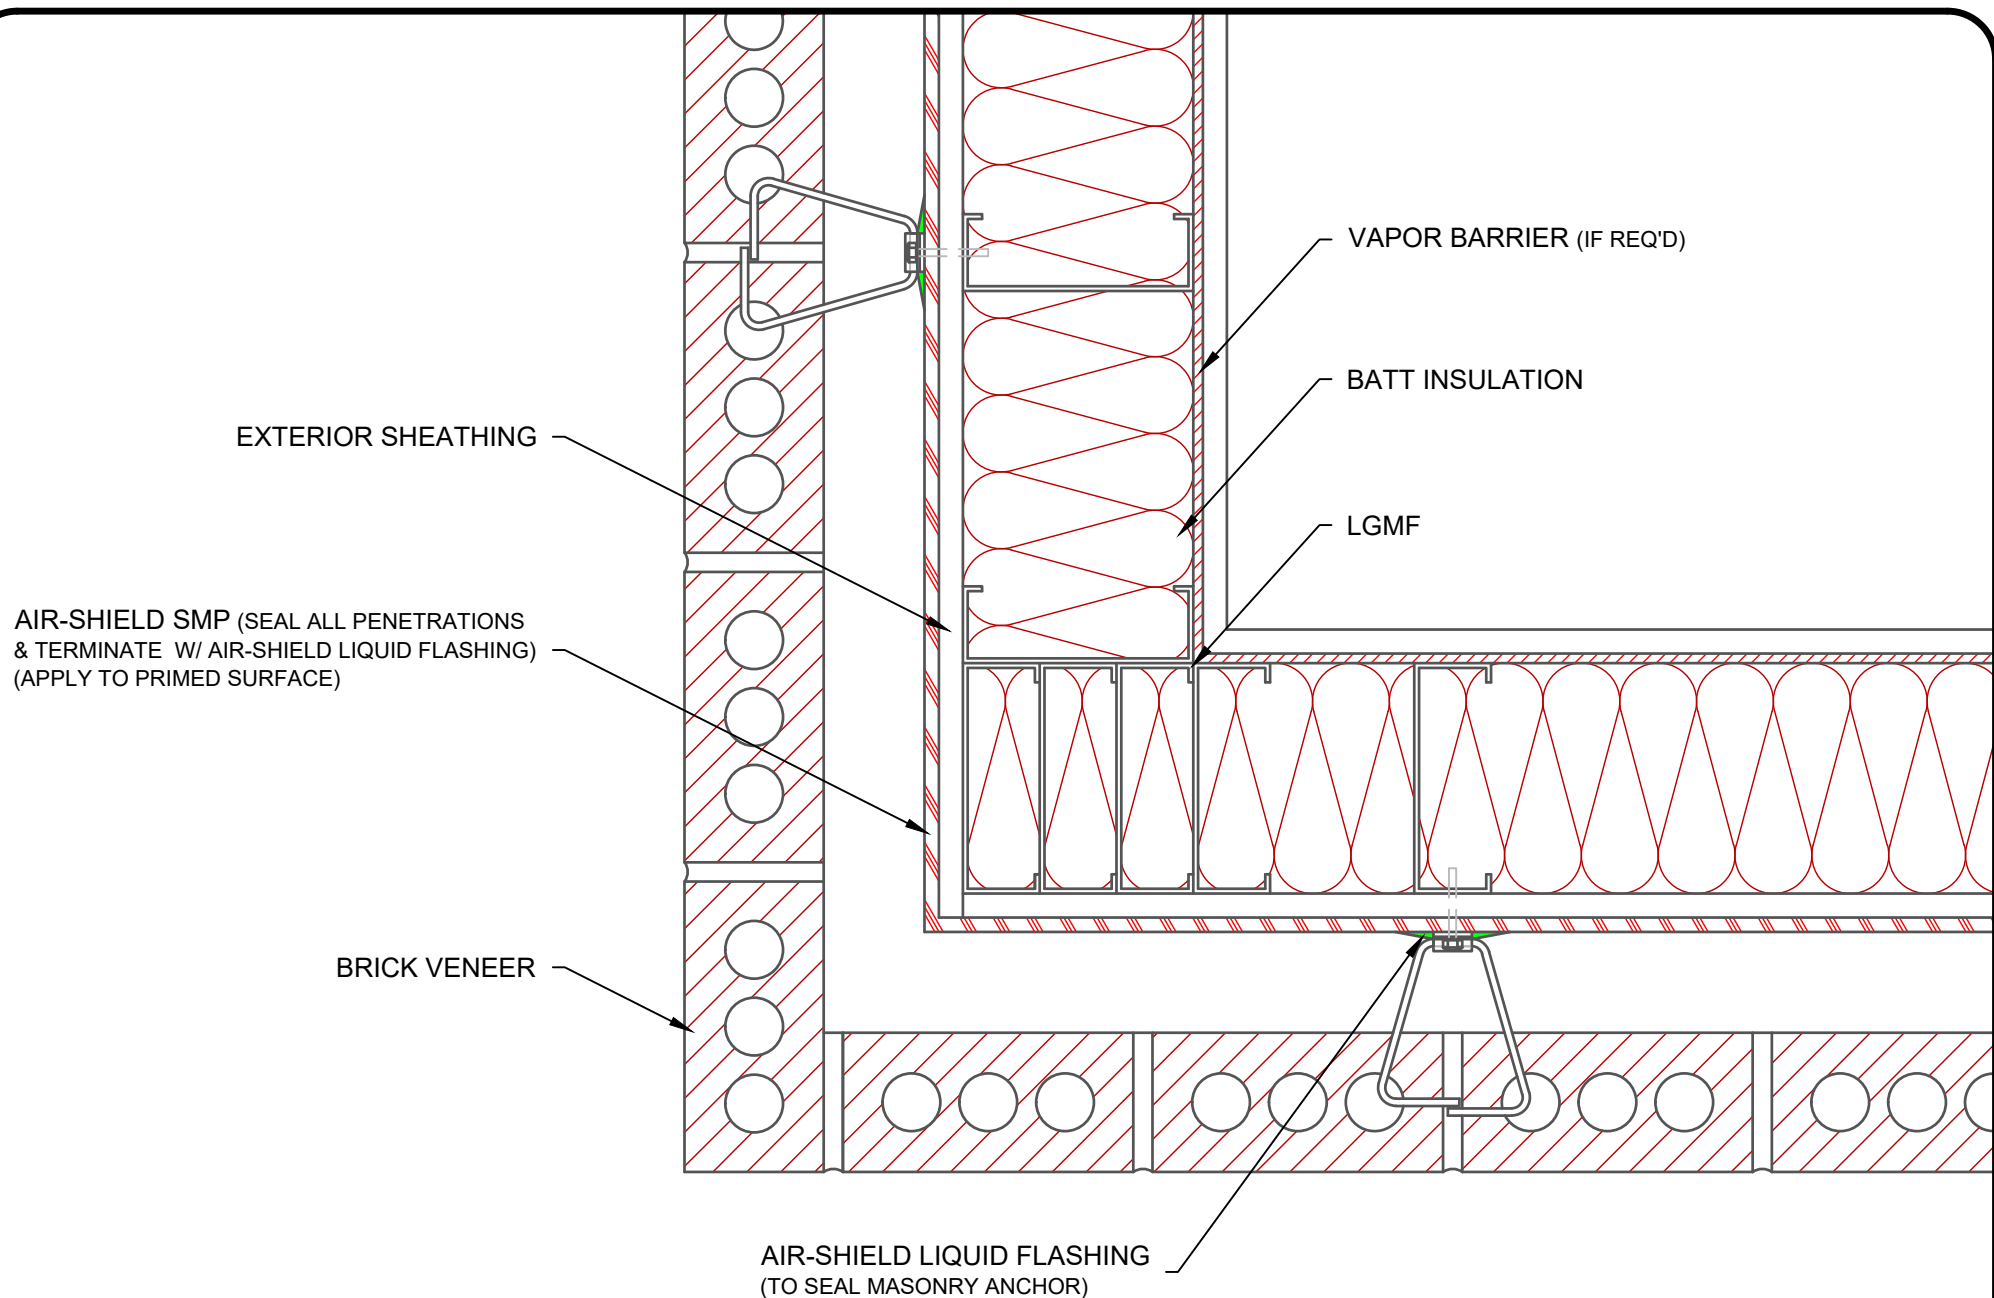

NOTE:DETAIL IS DESIGNED TO
BE A GUIDE FOR W. R. MEADOWS
INSTALLATION PURPOSES ONLY

W. R. MEADOWS INC.

300 INDUSTRIAL DR.
HAMPSHIRE, IL 60140-0338
1-800-342-5976

W. R. MEADOWS

SEALTIGHT

TITLE:

**AIR-SHIELD SMP LGMF BU EXTERNAL CORNER
PLANVIEW**

SCALE:

NTS

DATE:

AUG 29, 2018