


ROOF MEMBRANE

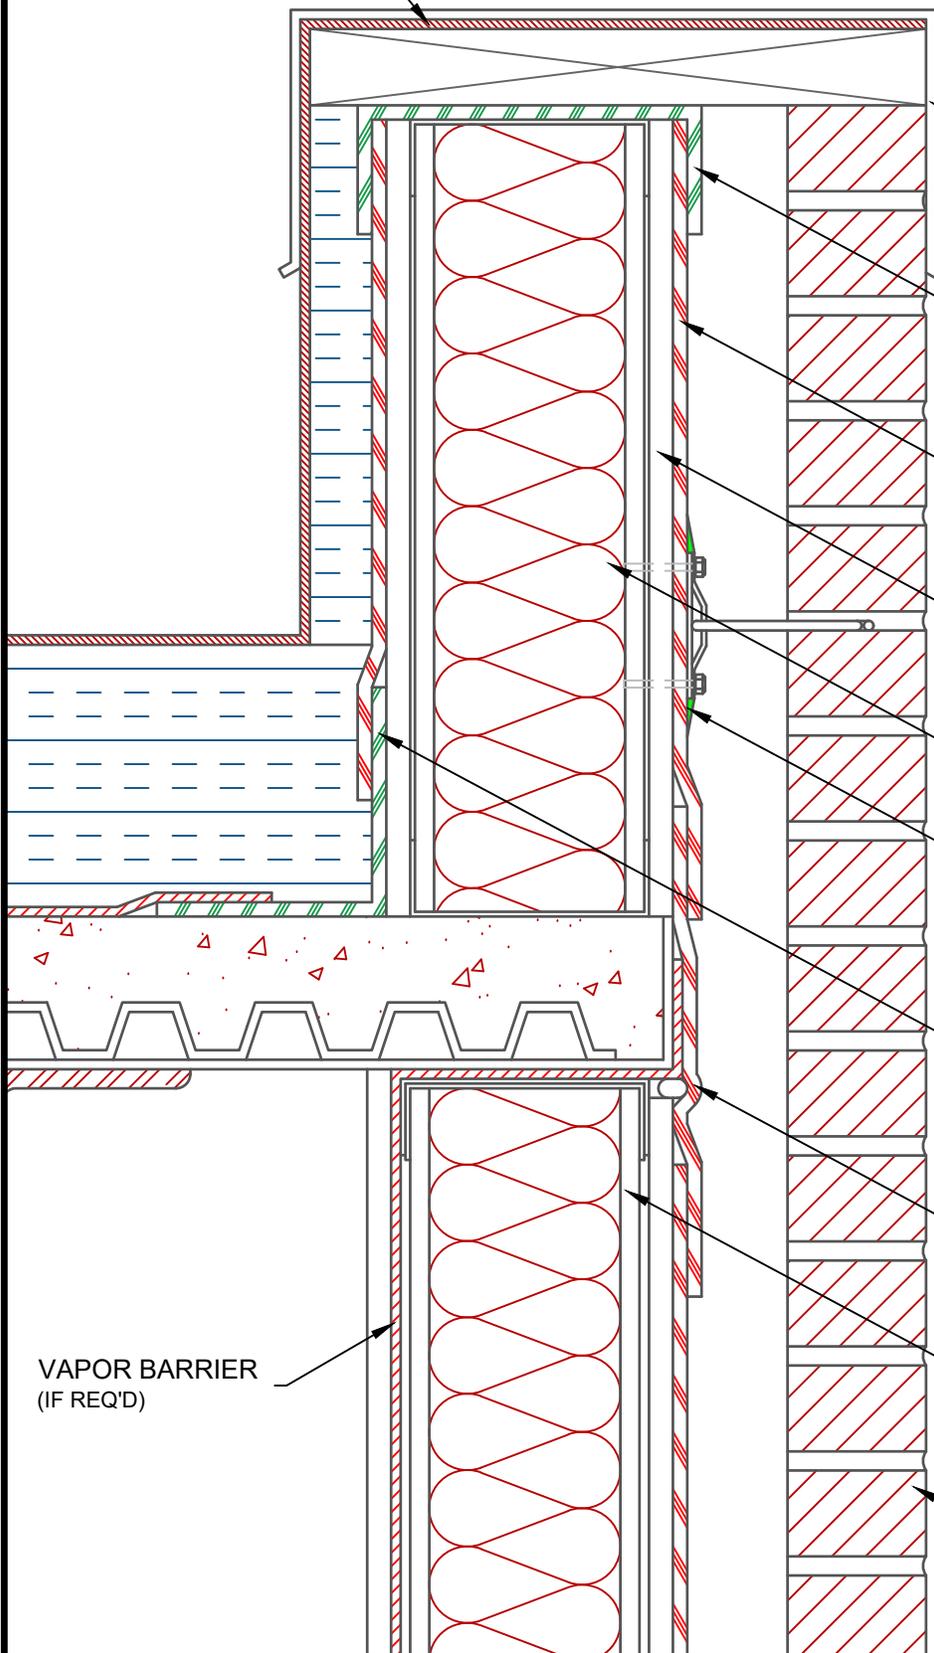

ROOF CAP FLASHING

AIR-SHIELD TRANSITION MEMBRANE  
(MIN. 6" (152.4MM) STRIP) (MIN. 3" (76.2MM)  
OVERLAP) (SEAL ALL PENETRATIONS W/  
POINTING MASTIC) (APPLY TO PRIMED  
SURFACE)

AIR-SHIELD SMP (MIN. 3" (76.2mm)  
OVERLAP) (SEAL ALL PENETRATIONS &  
TERMINATE W/ AIR-SHIELD LIQUID FLASHING)  
(APPLY TO PRIMED SURFACE)

EXTERIOR SHEATHING

BATT INSULATION

AIR-SHIELD LIQUID FLASHING  
(TO SEAL MASONRY ANCHOR)

AIR-SHIELD TRANSITION MEMBRANE  
(MIN. 3" (76.2MM) OVERLAP) (6" (152.4MM)  
STRIP) (SEAL ALL PENETRATIONS W/ POINTING  
MASTIC) (APPLY TO PRIMED SURFACE)

AIR-SHIELD SMP STRIP (MIN. 3" (76.2MM)  
OVERLAP) (MIN. 6" (152.4MM) STRIP) (SEAL ALL  
PENETRATIONS W/ AIR-SHIELD LIQUID  
FLASHING) (APPLY TO PRIMED SURFACE)

LGMF

BRICK VENEER

VAPOR BARRIER  
(IF REQ'D)

NOTE:DETAIL IS DESIGNED TO  
BE A GUIDE FOR W. R. MEADOWS  
INSTALLATION PURPOSES ONLY

TITLE:

AIR-SHIELD SMP LGMF BU FLAT ROOF TIE-IN

SCALE:

NTS

DATE:

AUG 29, 2018